


KARLHOLM 1:48

SNATRA 2:26  
 1:14

PLAN

SKALA 1:250 10 m


600 800 600

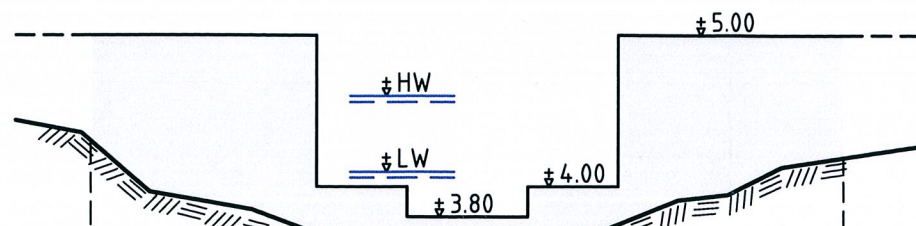

A-A

SKALA 1:50 3 m

1600 700 600 400 600 700 1600

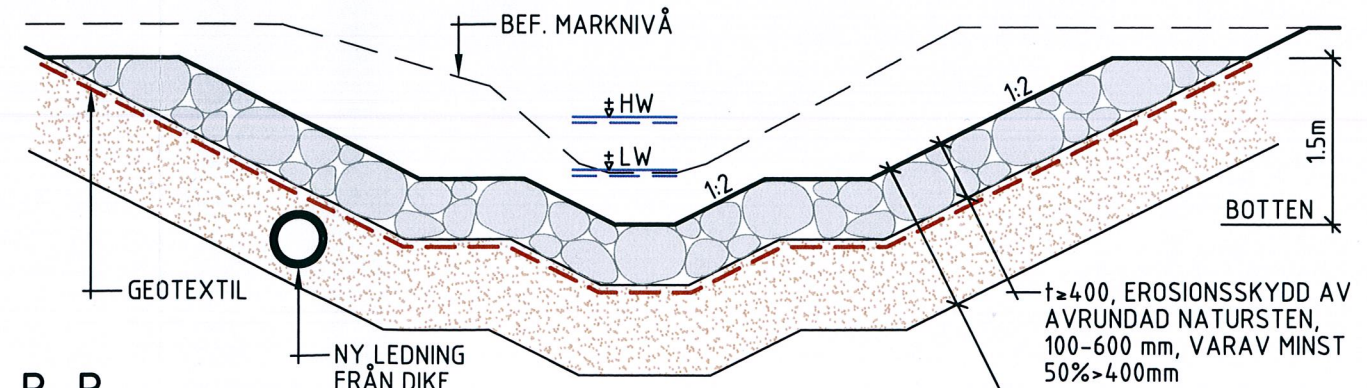

B-B

SKALA 1:50 3 m